

THIS DOCUMENT IS RELEASED ON JUNE 14, 2012 FOR THE PURPOSE OF INTERIM REVIEW UNDER THE AUTHORITY OF DAN NEELLEY, P.E., LICENSE #91923 IT IS NOT TO BE USED FOR REGULATORY APPROVAL, CONSTRUCTION, BIDDING OR PERMIT PURPOSES.  
PARKHILL SMITH & COOPER, INC. F-560




**DUMAS BUSINESS PARK**

KEY PLAN

NO.	DATE	DESCRIPTION
1	6-14-2012	CONCEPTUAL LAYOUT FOR PRELIMINARY REVIEW

ISSUING OFFICE: AMARILLO PROJECT NO: TBD

**PRELIMINARY SITE LAYOUT**

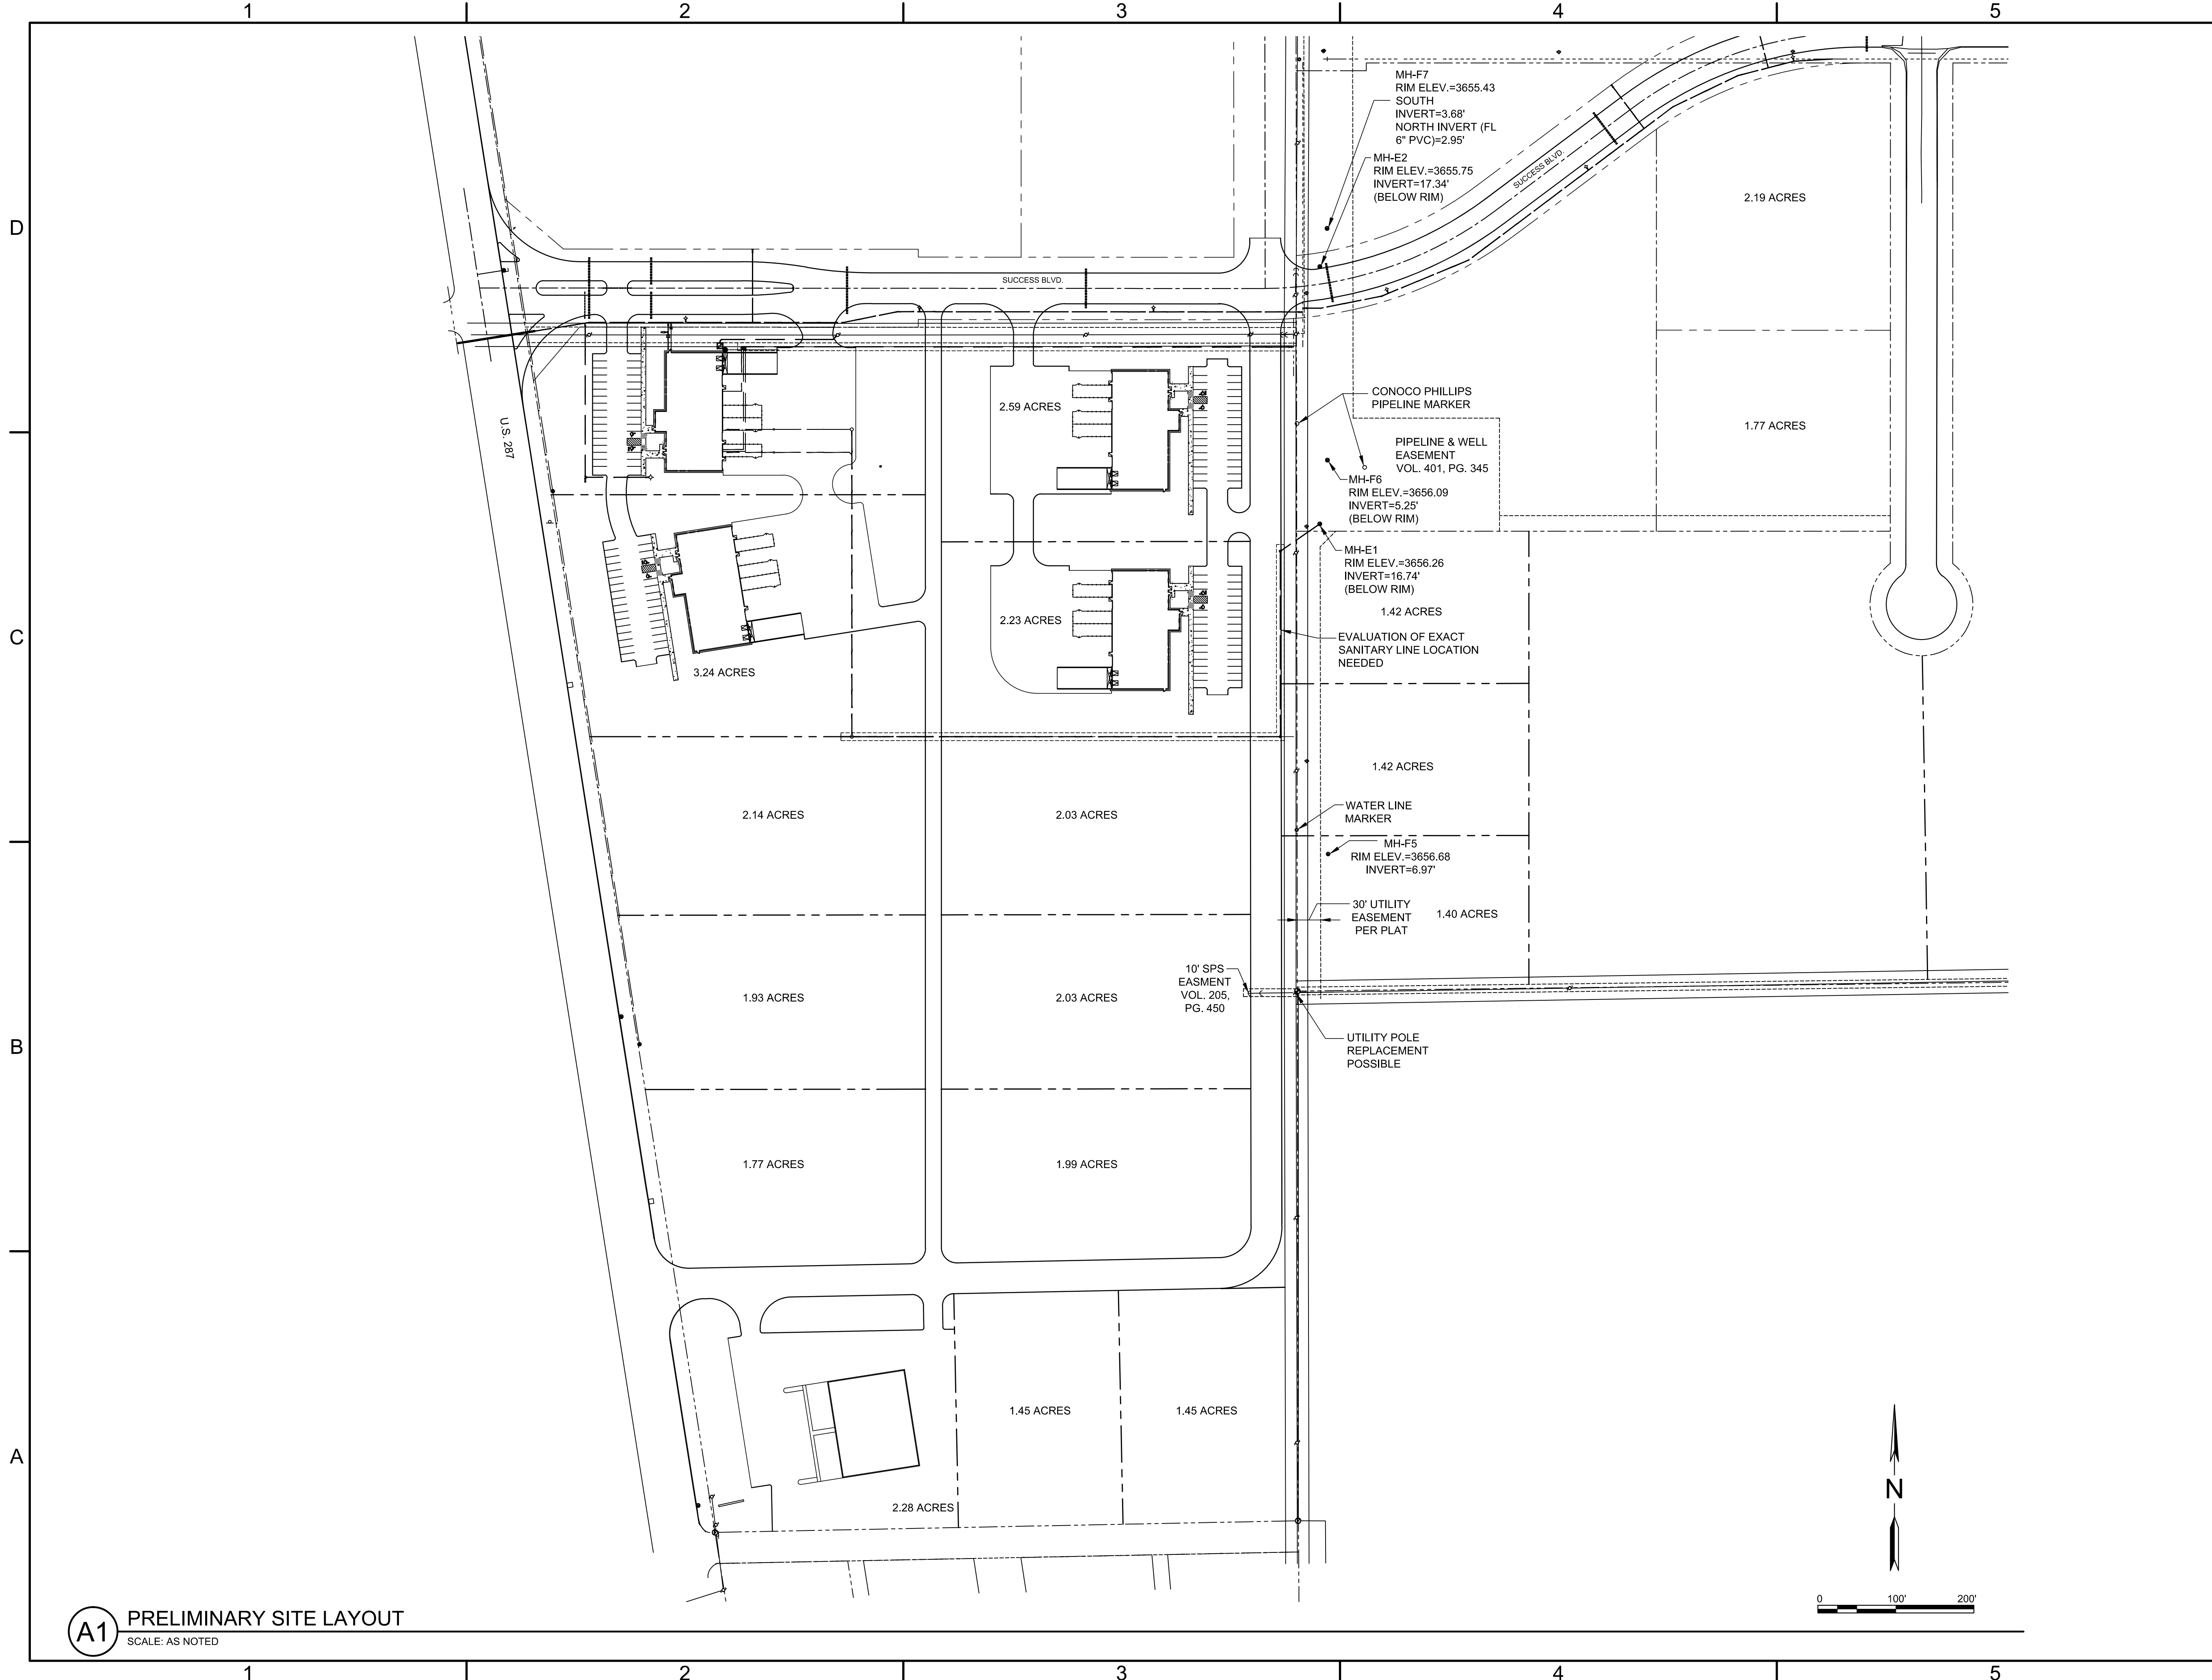

**A1** PRELIMINARY SITE LAYOUT  
SCALE: AS NOTED